

Developer :



S.B. Realcon Pvt. Ltd.

Kokila Residency, Plot No. 190/702
Ananta Vihar, Pokhariput, Bhubaneswar-751020
Ph. : +91 674 2352078, 2352079
E-mail : mail@sbreakcon.com, wwwsbrealcon.com

Project Consultant :



AAKAR ARCHITECTS

AAKAR ARCHITECTS
ISO 9001:2008 certified
N2/14, Nayapalli,
Bhubaneswar-751015
Telefax No. : +91 674 2551898
E-mail : project@akaararchitects.com

Designed & Printed at :

ARTECH M-29, Near OTV, KIIT University Area,
Chandaka Industrial Estate, Patia
Bhubaneswar, Odisha - 751 024
Tel. : 0674 - 2976825; Cell : +91 94371 62825
E-mail : artech.bbsr@gmail.com

The brochure is not a legal document. It has been produced for the general promotion of the development and for no other purpose. All information contained in this brochure is taken from design intent material and may be subject to further design development. These details do not form any part of any contract and whilst every effort has been made to ensure their accuracy, this cannot be guaranteed and intending purchasers should not rely on them as statements or representation of facts.



*a reflection of
the lifestyle to come*



kokila
Villa Ivory



Welcome Home... ..

A home is more than just walls and ceilings. it's a place where dreams are dreamed, memories are made and where the passage of time is celebrated with the people you love.

In more ways than one, your home is a place that reflects who you are to the world, and is the place where you spend most of your non-working hours.

Which is why choosing the right home is important. It has been specially conceived for people who want more from life and their homes for that rare breed of dreamers and achievers for whom good is not good enough.



The next dimension of vill life



is everything you wanted in a home and more spacious, well designed, loaded with amenities and surrounded by the beauty of nature to give you a quality of life that is comparable with the best the world has to offer.

welcome to Kokila Villa Ivory

welcome home



LAYOUT PLAN



EAST FACING FLOOR PLAN



FIRST FLOOR PLAN



AREA STATEMENT

Ground Floor Area : 1084 Sq.ft.
 First Floor Area : 984 Sq.ft.
 St. Case Head Room : 172 Sq.ft.
 Total Built Up Area : 2240 Sq.ft.

WEST FACING FLOOR PLAN



FIRST FLOOR PLAN



AREA STATEMENT

Ground Floor Area : 1084 Sq.ft.
 First Floor Area : 984 Sq.ft.
 St. Case Head Room : 152 Sq.ft.
 Total Built Up Area : 2220 Sq.ft.



Specification

- Structure : RCC framed structure. Fly Ash masonry work for walls.
- Flooring finishes : Vitrified floor tiles in living, dining, kitchen, puja and bedrooms.
Granite/Kota/marble finish to the staircase. Antiskid floor tiles in the toilets and balconies.
- Kitchen : Granite based kitchen top with stainless steel sink. 2' height ceramic tiles above cooking platform with modular points, Provision for exhaust fan.
- Doors : Main door : Bothside vineered flush door.
All other doors are of Company made flush door.
- Windows : UPVC framed glass shutters with MS grill protection.
- Electrical : Premium quality copper wire with modular switches and fitting. Provision for Telephone, Inverter, Internet Cable, A.C. and Geyser point.
- Sanitary : Wash basin in Dining area. Jaquar/ Hindware / Equivalent closets, wash basins and health faucet will be provided in toilets with Jaquar/Hindware/ Equivalent CP fittings and wall mixture.
- Wall finish : Internal walls : finished with two coat putty.
- External walls : Finished with exterior weather coat paints. Asian/Berger/Equivalent
- Toilet walls : Finished ceramic glazed tiles up to 7' height.
- Staircase : Fitted with stainless steel railing.



Amenities

- ▶ 30' Internal Road
- ▶ 24 hrs Security
- ▶ Individual Boundary wall
- ▶ Community Hall
- ▶ Provision for Power Back up
- ▶ All round Plantation
- ▶ Septic tank & Soakpit

Location Map

Proximity

Health Care

AIIMS, Sum Hospital, AMRI
Kanungo Institute of Diabetes
Ayurvedic College cum Hospital

Entertainment


Khandagiri & Udaygiri, Dhauli
Jaydev Vatika

School

Happy Kidz School,
Central School Pokhariput
Pokhariput DAV, Redcliff School,
Aditya Birla Public School

College

CV Raman Engineering College
NM Institute of Engineering &
Technology, Utkal Aerospace
Engineering College, NIIS Business
School, GITA, ITER, Kalinga Industrial
Training Centre, Ekamra College
Gopabandhu School of Hotel
Management, Satya Sai Womens
College, Xavier University,
Odisha Engineering College.

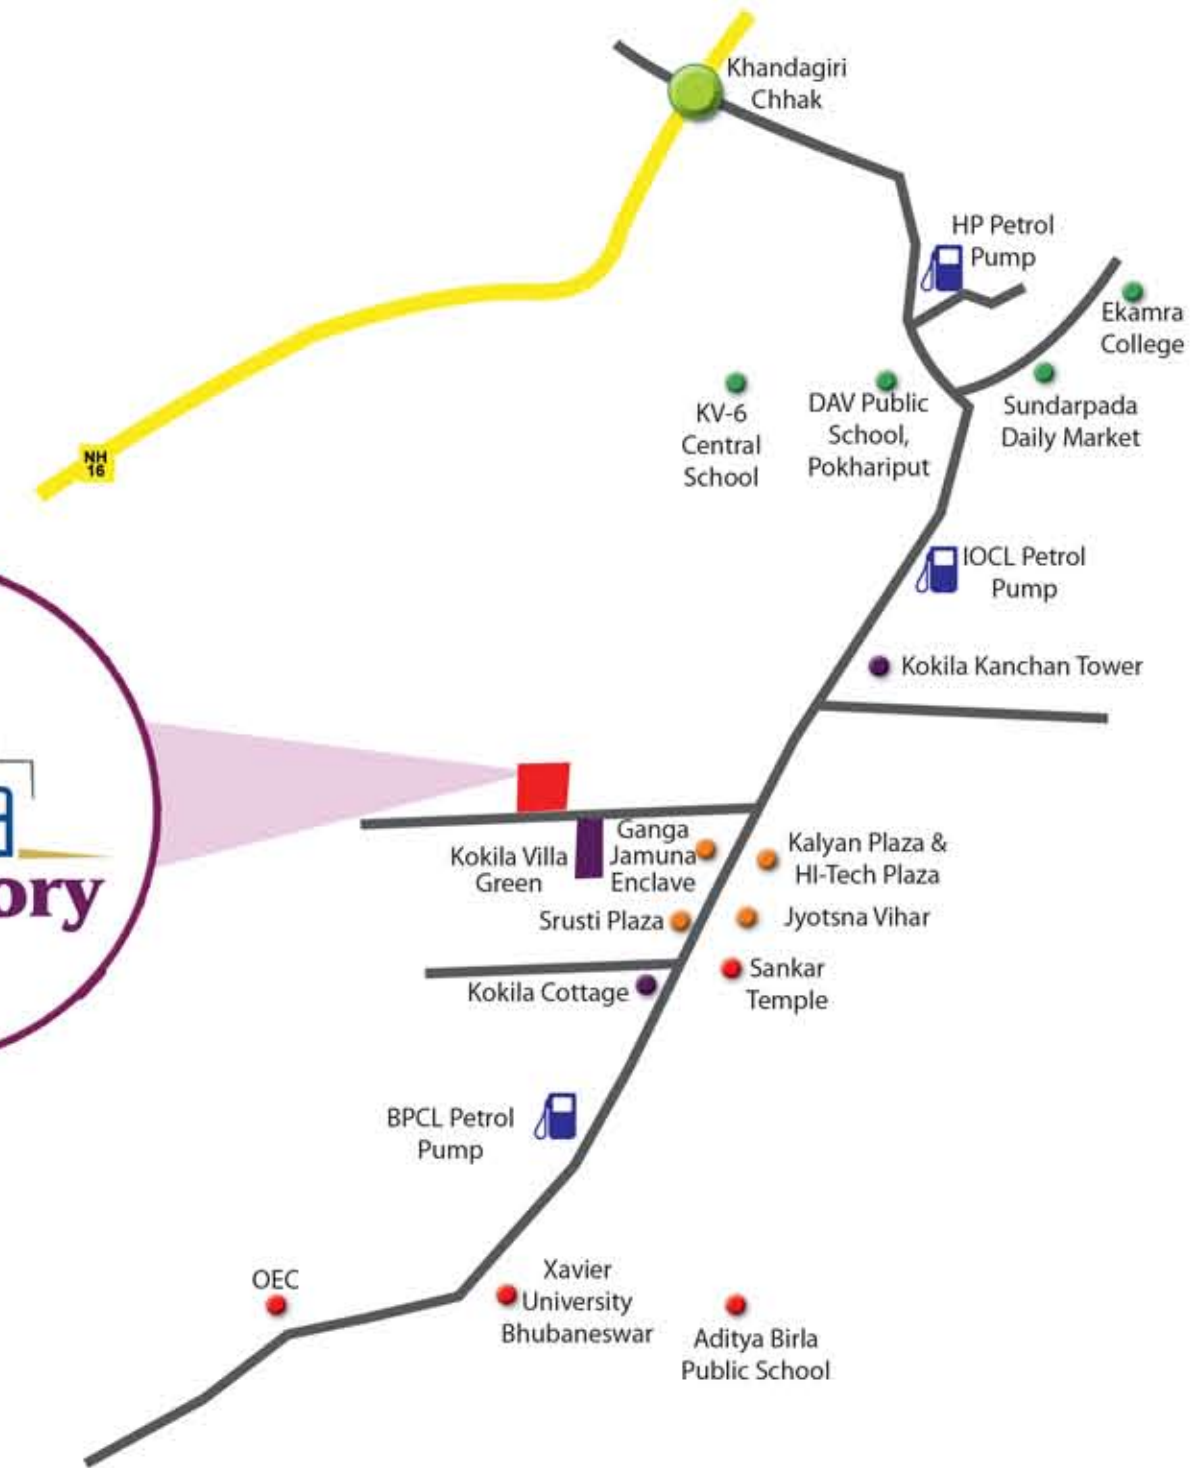

NOT TO SCALE